


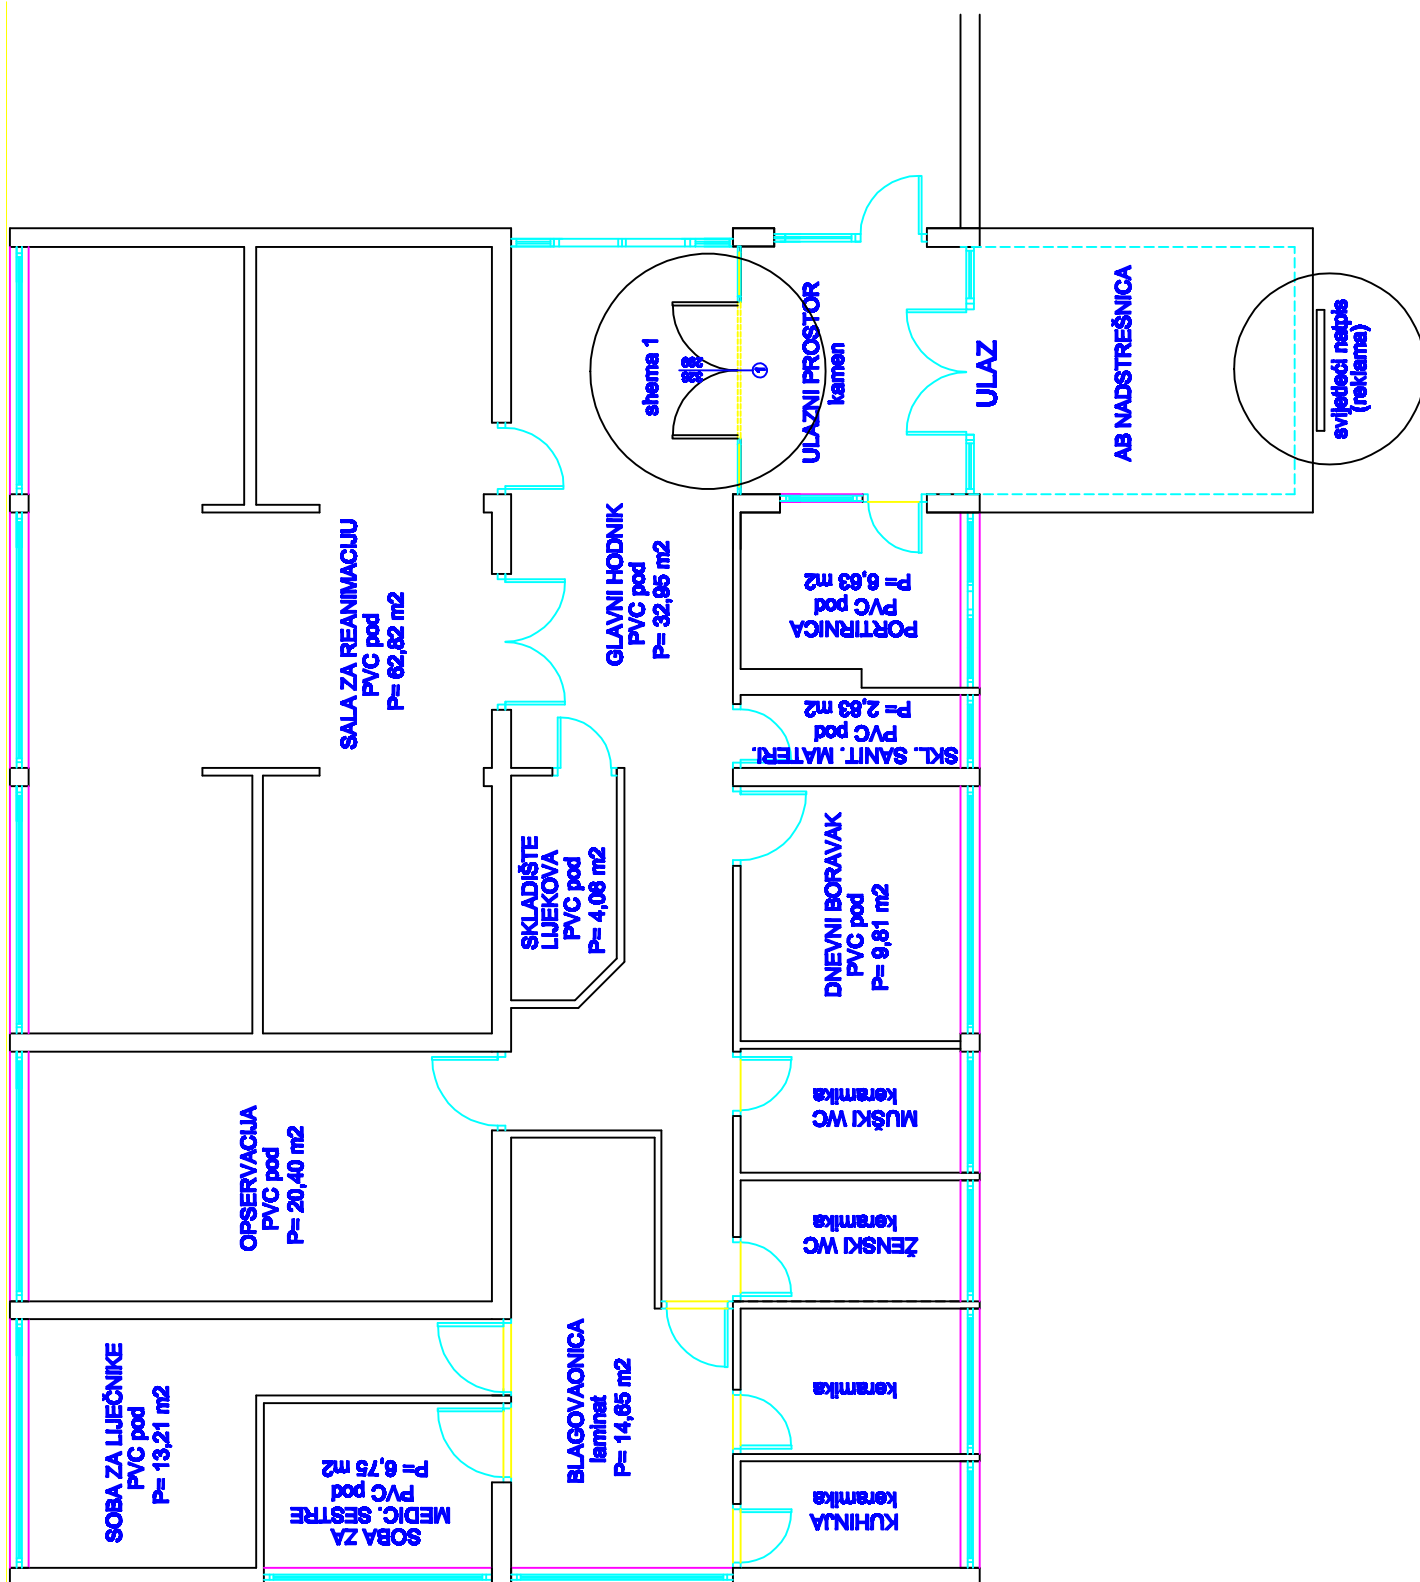

**ZAVOD ZA HITNU MEDICINU SDŽ
ISPOSTAVA SINJ
TLOCRT PRIZEMLJA
PROJEKTIRANO STANJE
mj. 1:100**